


NOTE:
 THIS DRAWING AND DESIGN IS THE PROPERTY OF
 INTERCLEAN EQUIPMENT INC. AND MUST NOT BE
 COPIED OR USED EITHER DIRECTLY OR INDIRECTLY
 FOR ANY WORK OTHER THAN THAT OF INTERCLEAN
 EQUIPMENT INC. WITHOUT SAID COMPANY'S
 EXPRESSED PERMISSION. ALL RIGHTS OF INVENTION
 OR DESIGN ARE RESERVED.

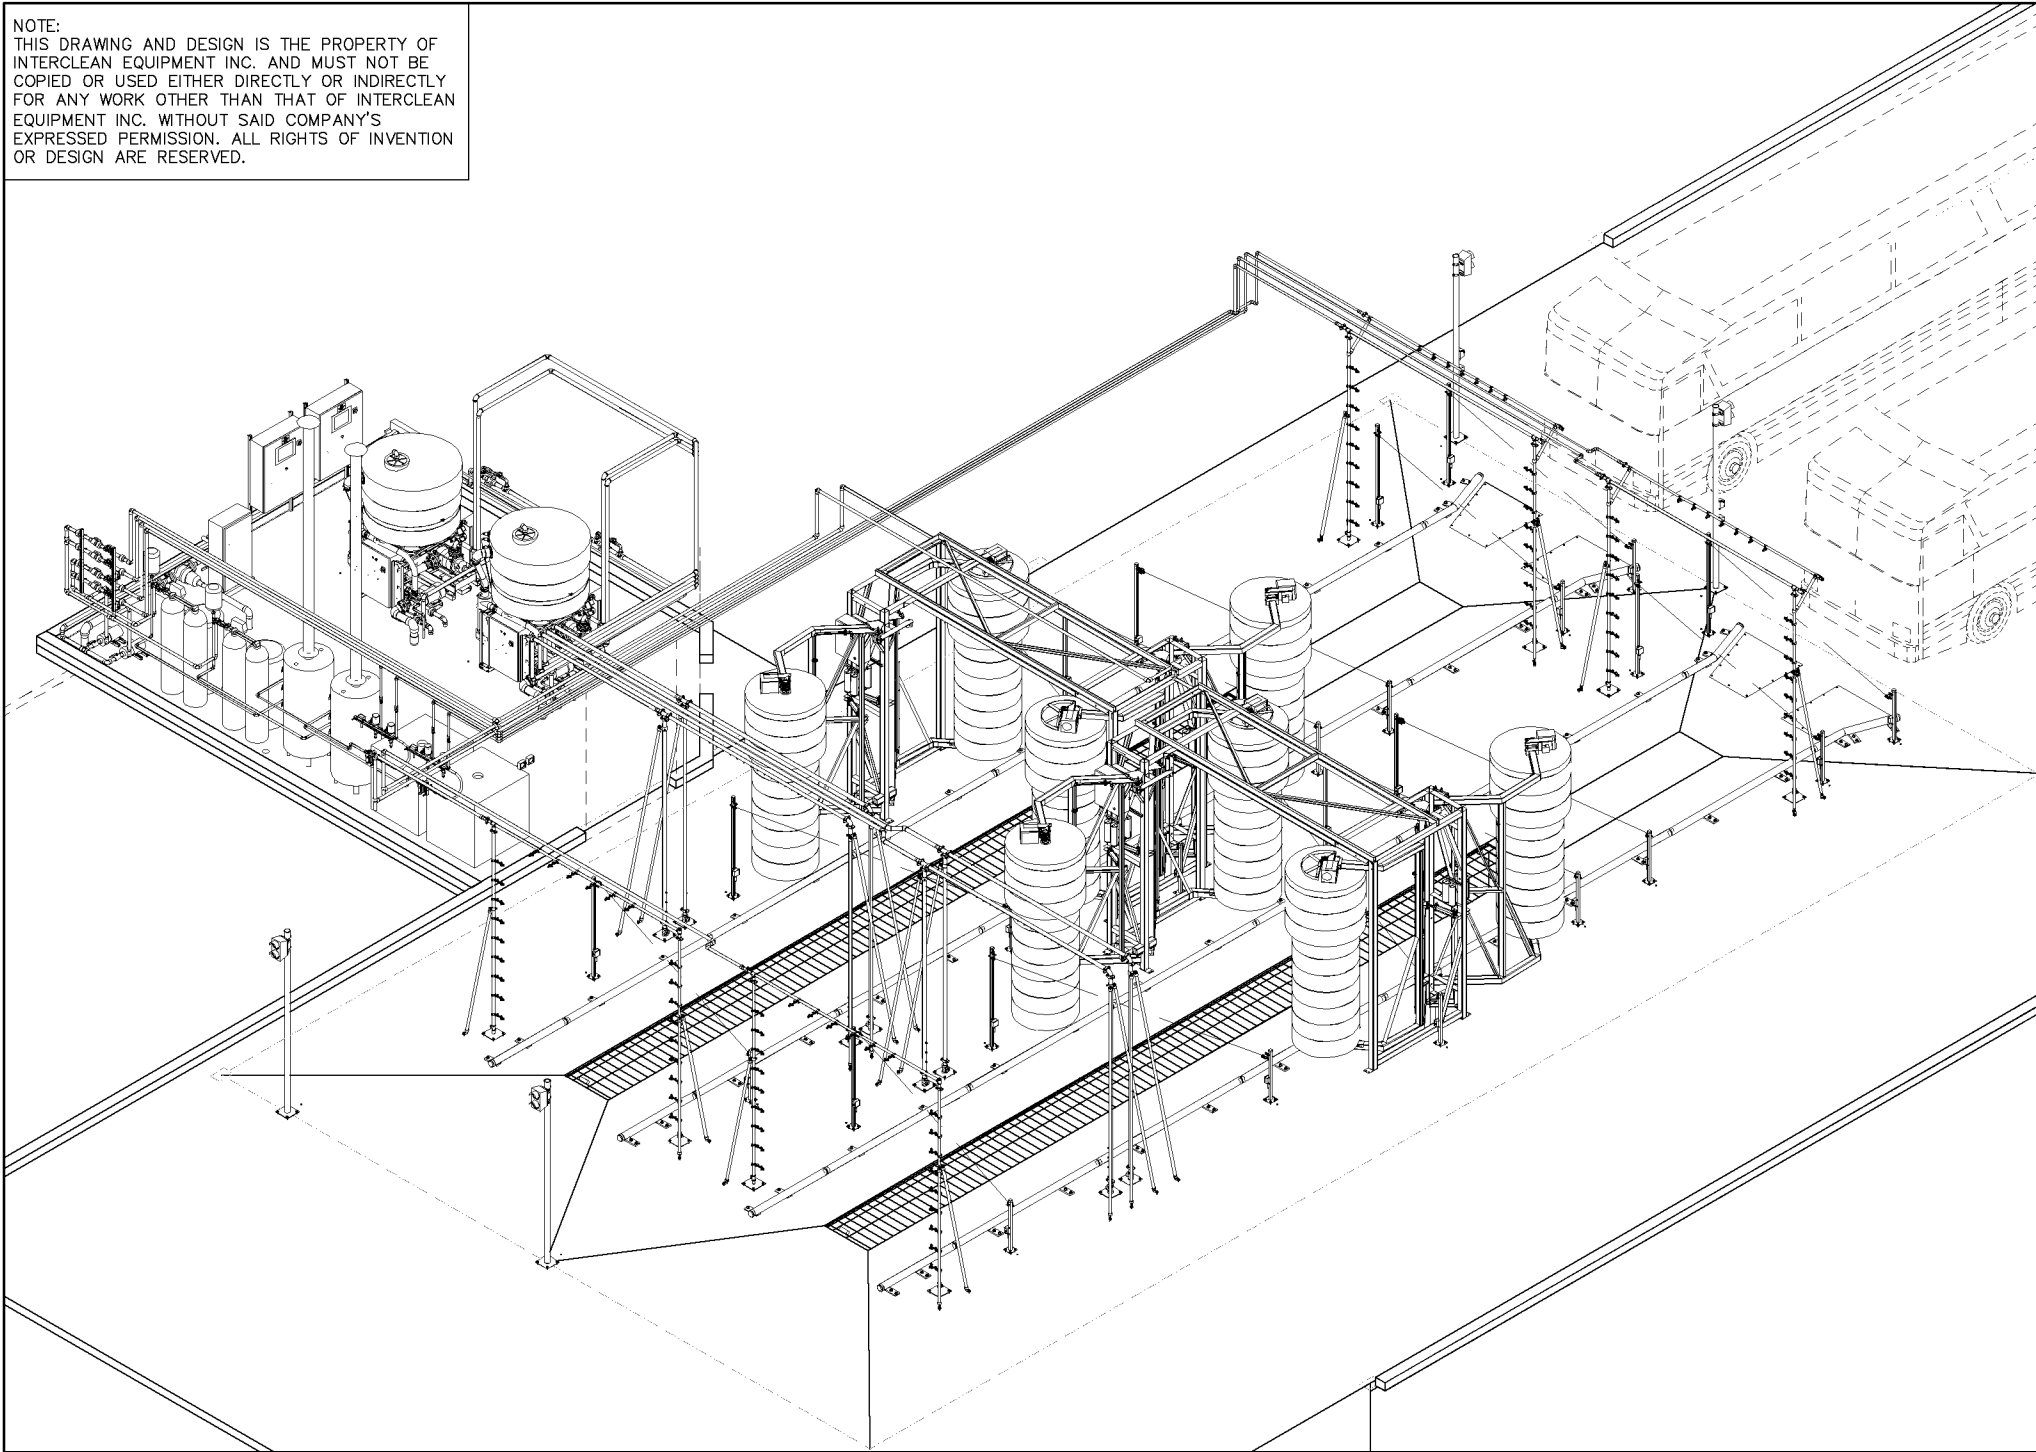

PROJECTS\Foreign\Canada\Ontario\Oakville\109-123.dwg, 01_3D, 4/20/2010 3:28:14 PM, Susan, HPDU1056CM.pcs

A	04/16/10	THE WHOLE SET OF LAYOUT COMPLETED	SL	PK
R			BY	APPR

InterClean Equipment, Inc.


DESIGN: SUSAN
 DRAWN: SUSAN
 CHECK: APPR:
 PK: #####
 SCALE: NO SCALE

OAKVILLE TRANSIT, OAKVILLE, ON, CANADA
 XJ TRANSIT WASH, RECLAIM WATER SYS
 3-D VIEW

DATE: 12/20/09
 PART NO: #LY09-123-01
 WEIGHT:

NOTE:
 THIS DRAWING AND DESIGN IS THE PROPERTY OF
 INTERCLEAN EQUIPMENT INC. AND MUST NOT BE
 COPIED OR USED EITHER DIRECTLY OR INDIRECTLY
 FOR ANY WORK OTHER THAN THAT OF INTERCLEAN
 EQUIPMENT INC. WITHOUT SAID COMPANY'S
 EXPRESSED PERMISSION. ALL RIGHTS OF INVENTION
 OR DESIGN ARE RESERVED.

RAIN WATER TANK, 30,000 GALLON, UNDERGROUND

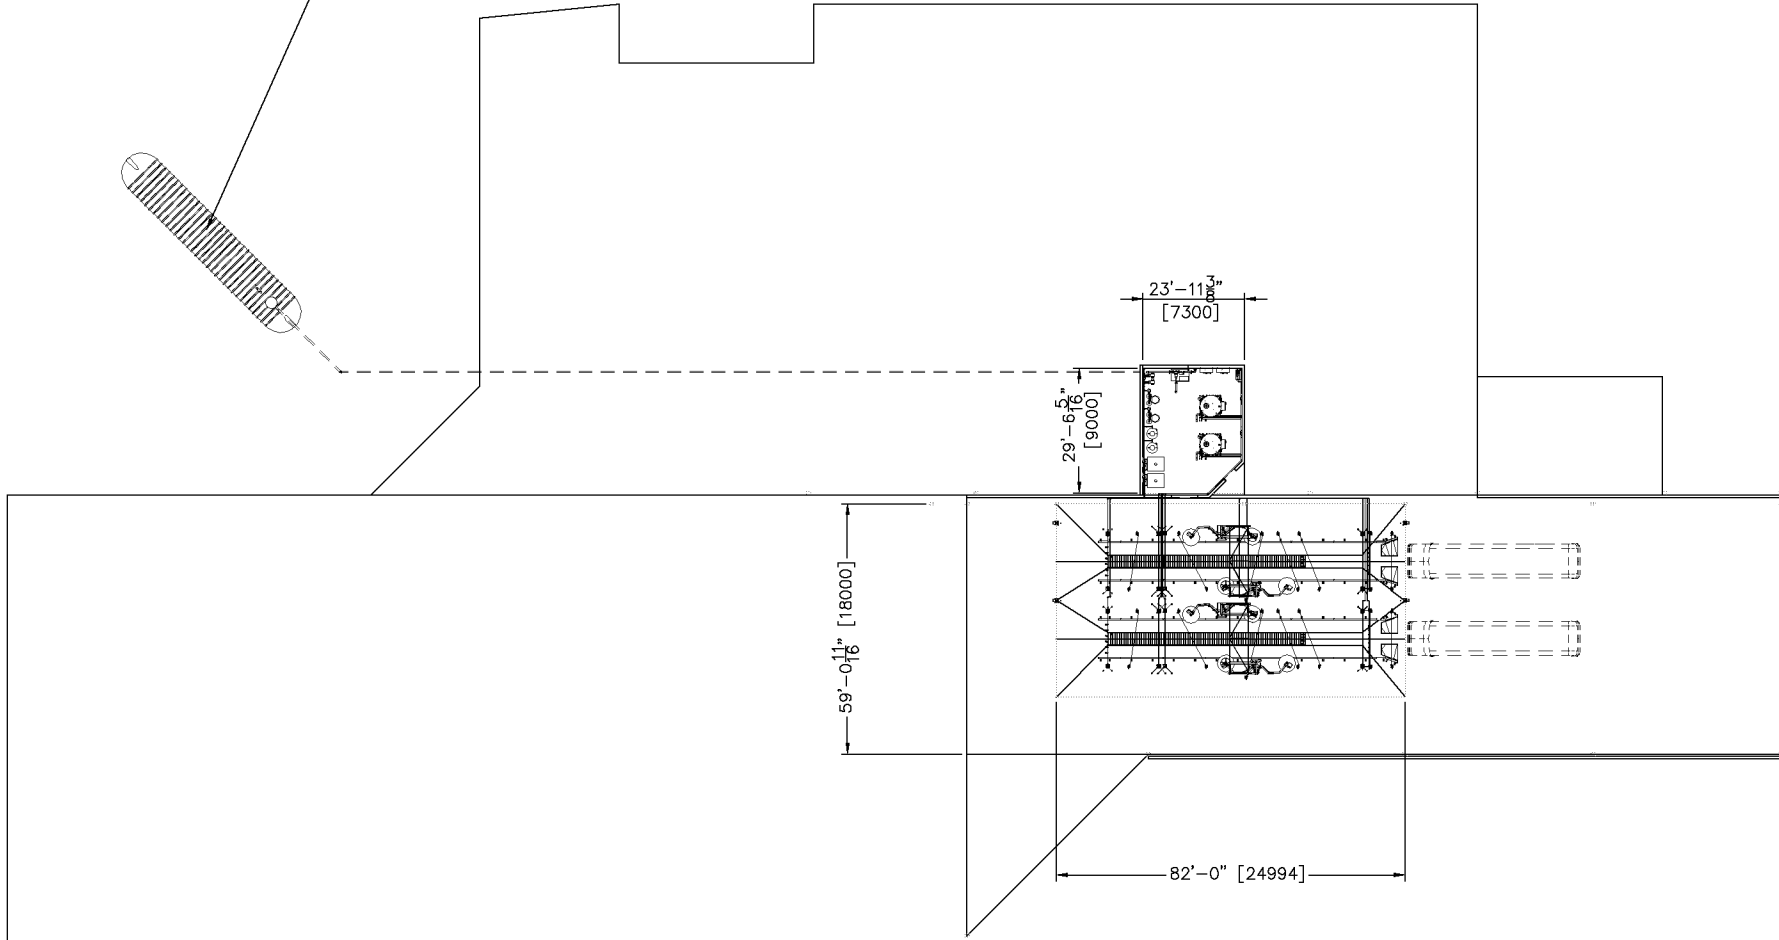

PROJECTS\Foreign\Camedat\Oakville\LY09-123.dwg, 02_Plan1, 4/20/2010 3:27:40 PM, Susan, HPD\1055CM.pcs

REV	DATE	DESCRIPTION	BY	PK	APPR
A	04/16/10	THE WHOLE SET OF LAYOUT COMPLETED	SL	PK	
R			BY	APPR	

InterClean Equipment, Inc.

DESIGN: SUSAN
 DRAWN: SUSAN
 CHECK: APPR:
 PK: #####
 SCALE: 3/16"=1'

OAKVILLE TRANSIT, OAKVILLE, ON, CANADA
 XJ TRANSIT WASH, RECLAIM WATER SYS
 PLAN VIEW - OVERALL

DATE: 12/20/09
 PART NO: #LY09-123-02A
 WEIGHT: